


FLOOR PLAN | SC: 1/4" = 1'-0"

DOOR SCHEDULE	
DR #	DESCRIPTION
(D1)	6'-0" x 6'-8" SAFETY GL. SLID'G DR W/ SCR. S/D (FIXED GL. NDN ABOVE)
(D2)	2'-8" x 6'-8" TRANSOM DR.
(D3)	2'-0" x 6'-8" H.C. POCKET SLID'G DR.
(D4)	2'-0" x 6'-8" H.C. DR.
(D5)	3/4" x 1'-8" x 6'-8" PLYWD DR.
(D6)	2'-3'-0" x 6'-8" H.C. BY-PASS SLID'G DR.
(D7)	2'-2'-0" x 6'-8" H.C. DR.
(D8)	2'-0" x 6'-8" SING FOLD DR (FULL-LOUVERED)

WINDOW SCHEDULE	
WIN #	DESCRIPTION
(W1)	3 - 2'-6" x 1'-3" OBS. JAL. NDN.
(W2)	2 - 2'-10" x 1'-3" OBS. JAL. NDN.
(W3)	3'-0" x 1'-3" OBS. JAL. NDN.
(W4)	2'-0" x 1'-3" OBS. JAL. NDN.
(W5)	2'-0" x 4'-5 1/2" OBS. JAL. (FIXED GL. NDN ABOVE)
(W6)	2'-0" x 4'-5 1/2" OBS. JAL. (2'-0" x 2'-1 1/2" OBS. JAL & FIXED GL. NDN ABOVE)
(W7)	6'-0" x 4'-6" SLIDING GL. NDN (FIXED GL. NDN ABOVE)

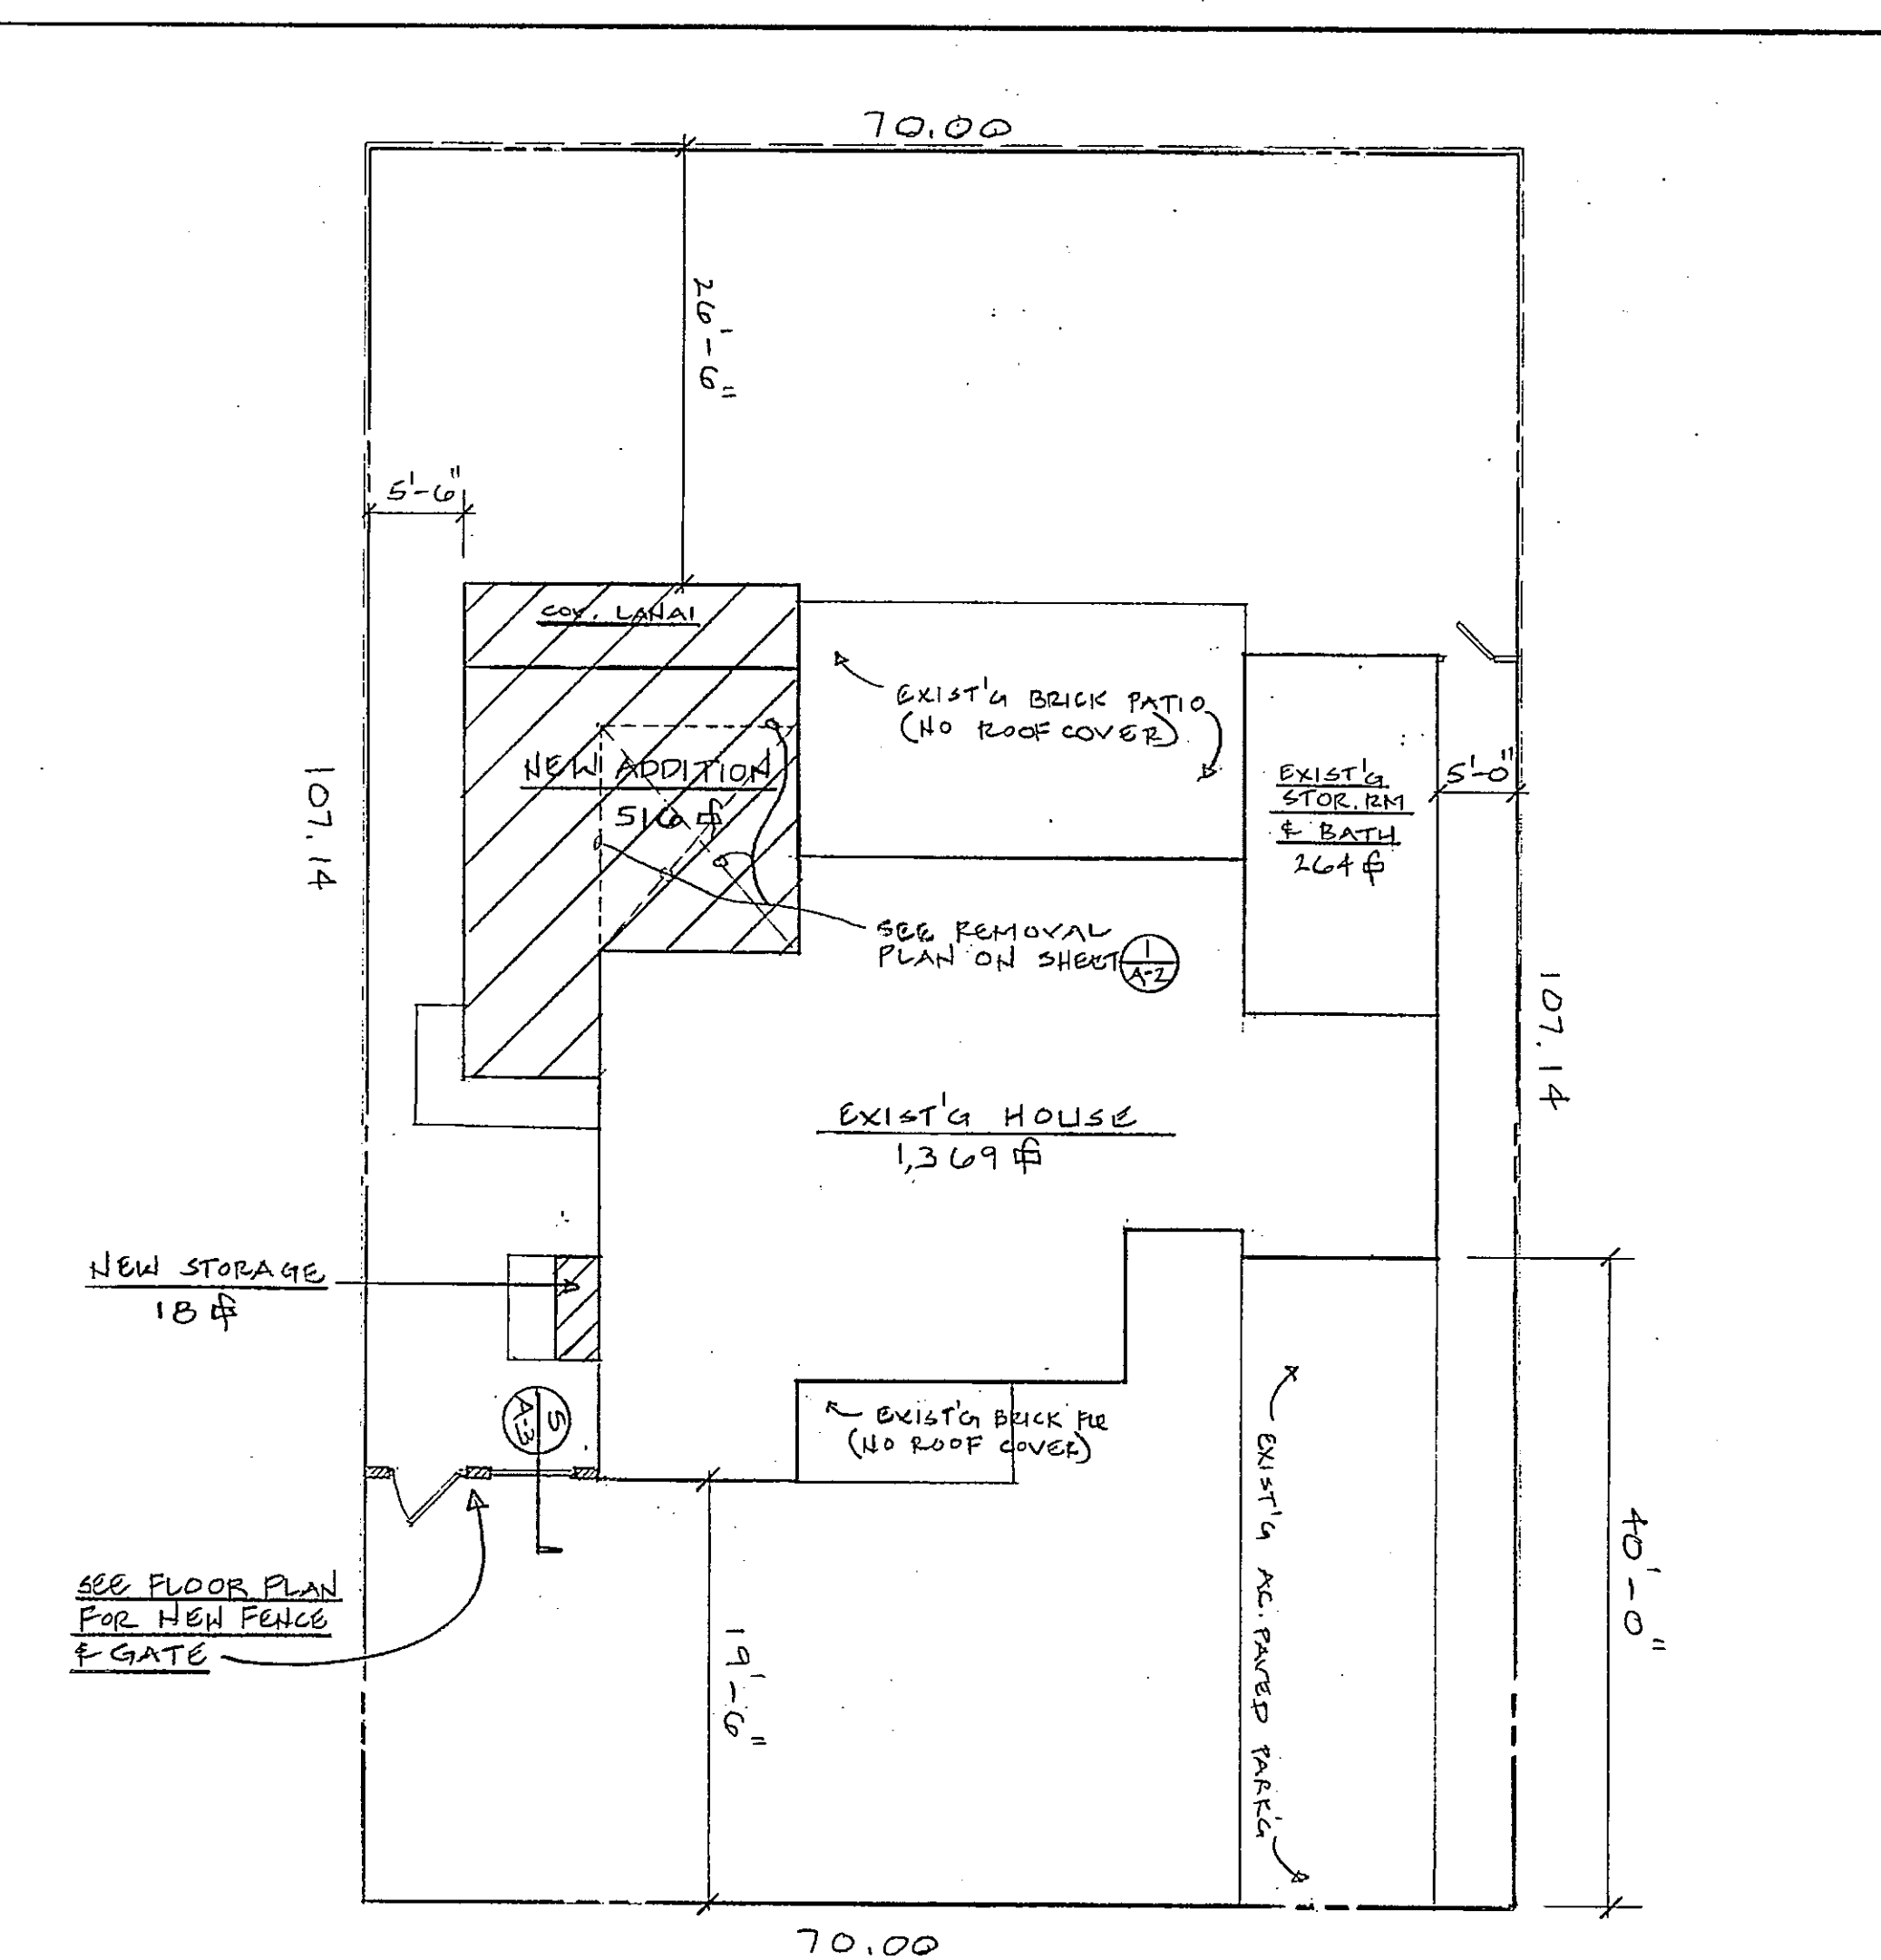

KAIMAKE LOOP
PLOT PLAN | SC: 3/32" = 1'-0"

GENERAL JOB NOTES

- 1) VERIFY ALL HEIGHTS AND DIMENSIONS AT JOBSITE BEFORE PROCEEDING WITH WORK.
- 2) ALL STRUCTURAL AND FRAMING MEMBERS SHALL BE TERMITE TREATED.
- 3) PROVIDE SMOKE DETECTOR AT BDRMS AND HALLWAYS AS SHOWN ON FLOOR PLAN.
- 4) NO IRRIGATION AND FIRE SPRINKLER SYSTEM FOR THIS PROPERTY METER.

FLOOR AREA TABULATIONS

EXIST'G HOUSE :	1,369 sq ft
EXIST'G STOR. RM & BATH :	264 sq ft
NEW ADDITION :	516 sq ft
NEW STORAGE :	18 sq ft
TOTAL AREA :	2,167 sq ft

REVISIONS	BY

UNDER THE PROVISIONS OF THE HAWAIIAN ARCHITECTURE ACT, I HEREBY CERTIFY THAT I AM A LICENSED PROFESSIONAL ARCHITECT IN THE STATE OF HAWAII.
 PHILIP JOHNSON & JOANNE AMBERG
 548 KAIMAKE LOOP
 KAILUA, HI

TMK: 4-3-78:27
 Date: _____
 Scale: _____
 Drawn: _____
 Job: _____
 Sheet: **A-1**
 Of 3 Sheets